


GENERAL NOTES:

1.

THIS ILLUSTRATION IS PROVIDED AS A SUPPLEMENT TO STANDARD DETAIL DRAWING F-SRD-2. REFER TO F-SRD-2 FOR GENERAL NOTES. ADDITIONAL INFORMATION AND REQUIREMENTS NOT SHOWN HERE.

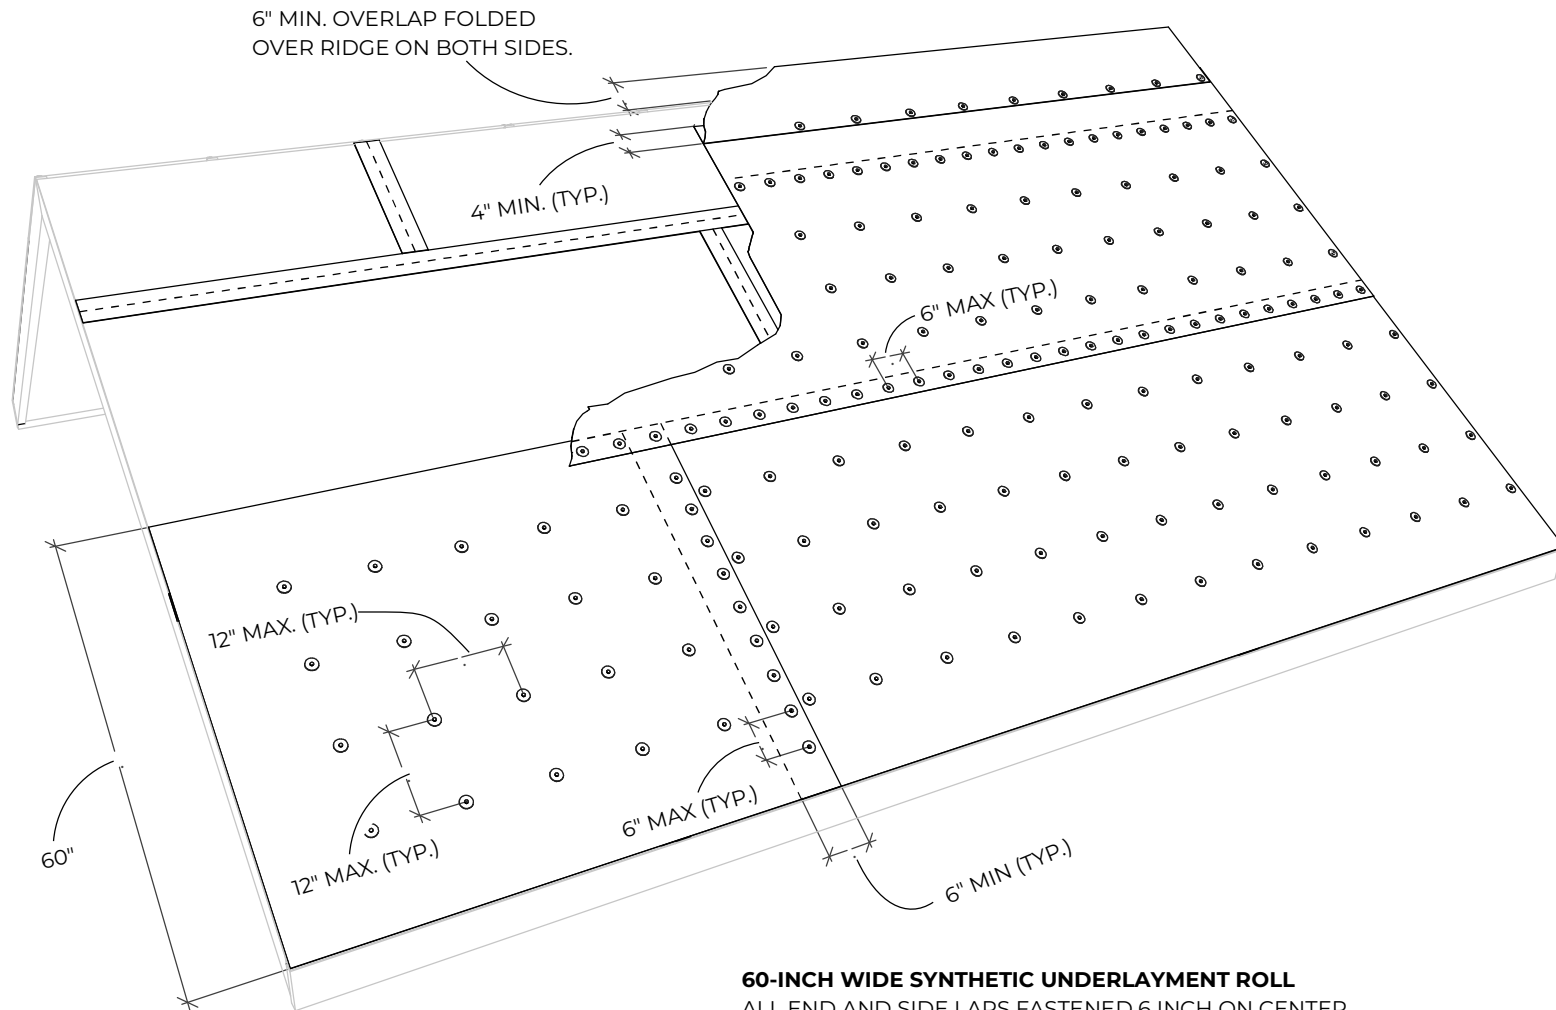

60-INCH WIDE SYNTHETIC UNDERLAYMENT ROLL

ALL END AND SIDE LAPS FASTENED 6 INCH ON CENTER
FOUR (4) ROWS OF NAILS BETWEEN SIDE LAPS 12 INCHES ON CENTER.



APPLICABLE STANDARDS:

FORTIFIED HOME™ - HURRICANE (2025)

FORTIFIED HOME™ - HIGH WIND (2025)

DESCRIPTION:

STEEP SLOPE SEALED ROOF DECK -
FLASHING TAPE AND UNDERLAYMENT -
SHINGLE OR METAL ROOF COVERS
USING 60-INCH WIDE SYNTHETIC
UNDERLAYMENT.

DRAWING #:

F-SRD-2C

DATE:

11/01/2024